


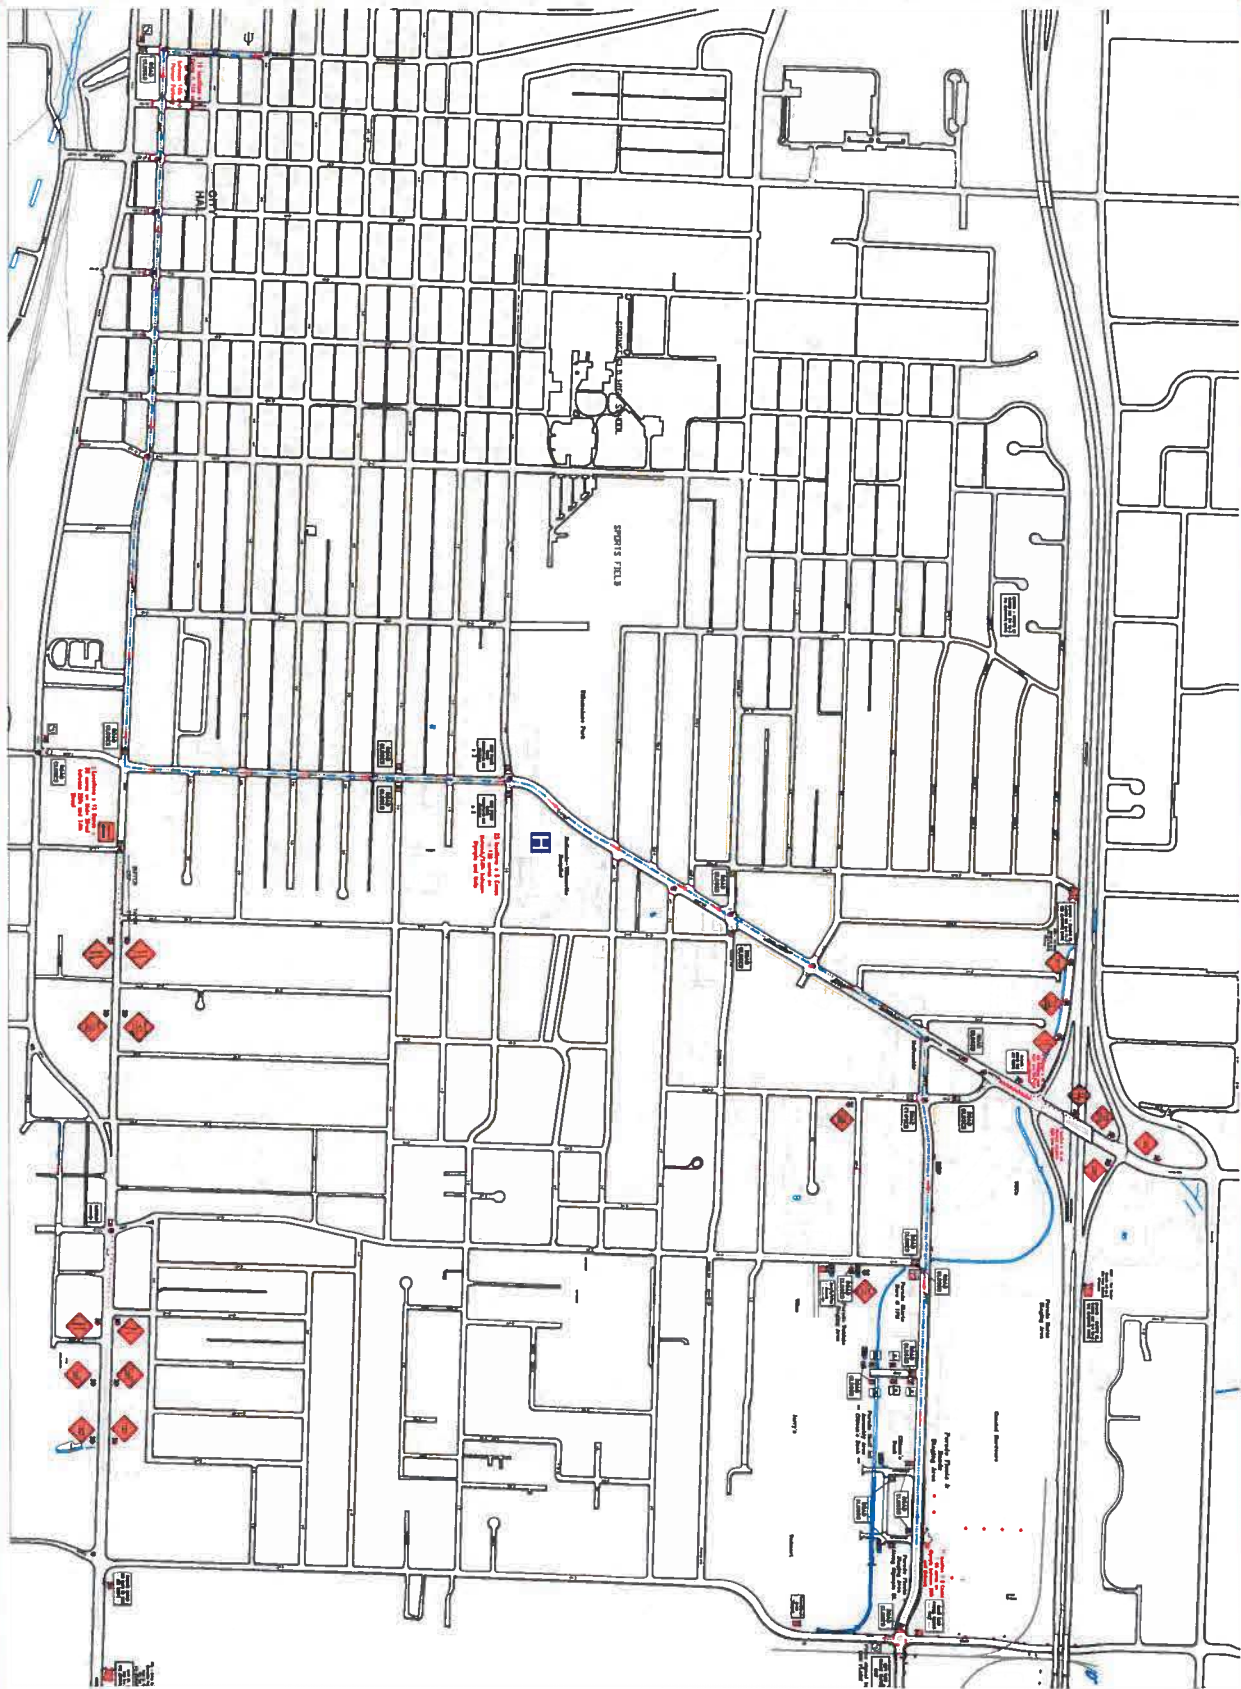


PROJ #
PX000X

SHEET #
1 of 7

SPRINGFIELD PARADE **TRAFFIC CONTROL PLAN** **Olympic Street Start**

Development Services &
Public Works Department
• Operations Division •

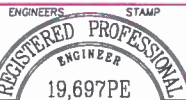

SCALE: 1" = 20'	NO	REVISION	DATE	BY	APPR.
DATE: 10/2/18	1		3/05	DRB	BFB
DRAWN BY: DRB					
DESIGNED BY: DRB					
CHECKED BY: BFB					
FILE: Parade Route - Olympic to Main 2013.dwg					